




**01** PROPOSED FRONT ELEVATION DETAIL  
 2742 Refurbishment of An Taibhdhearc Na Gaillimhe  
 THEA-0022 SCALE: 1/50

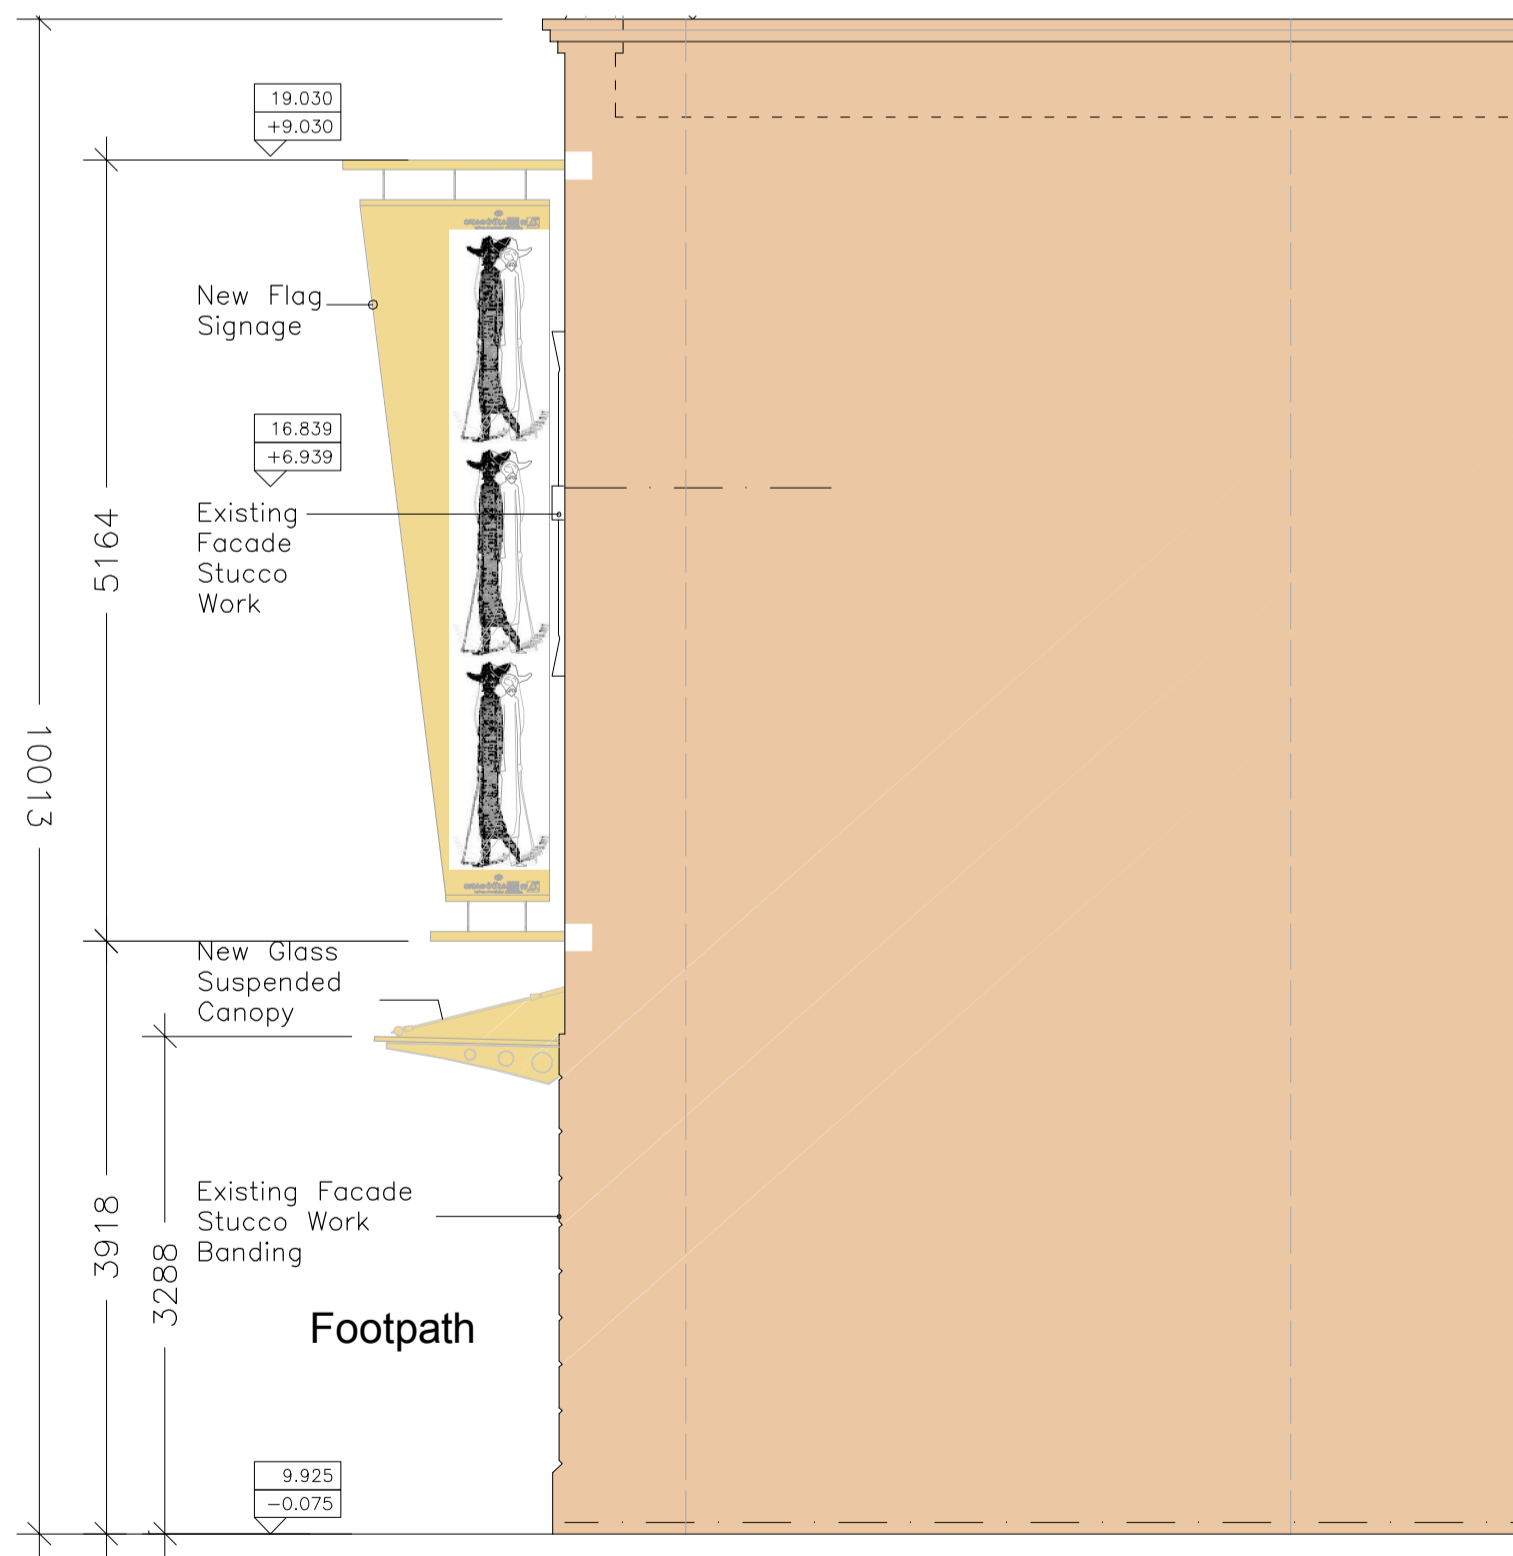


**02** PROPOSED SIDE ELEVATION DETAIL  
 2742 Refurbishment of An Taibhdhearc Na Gaillimhe  
 THEA-0022 SCALE: 1/50

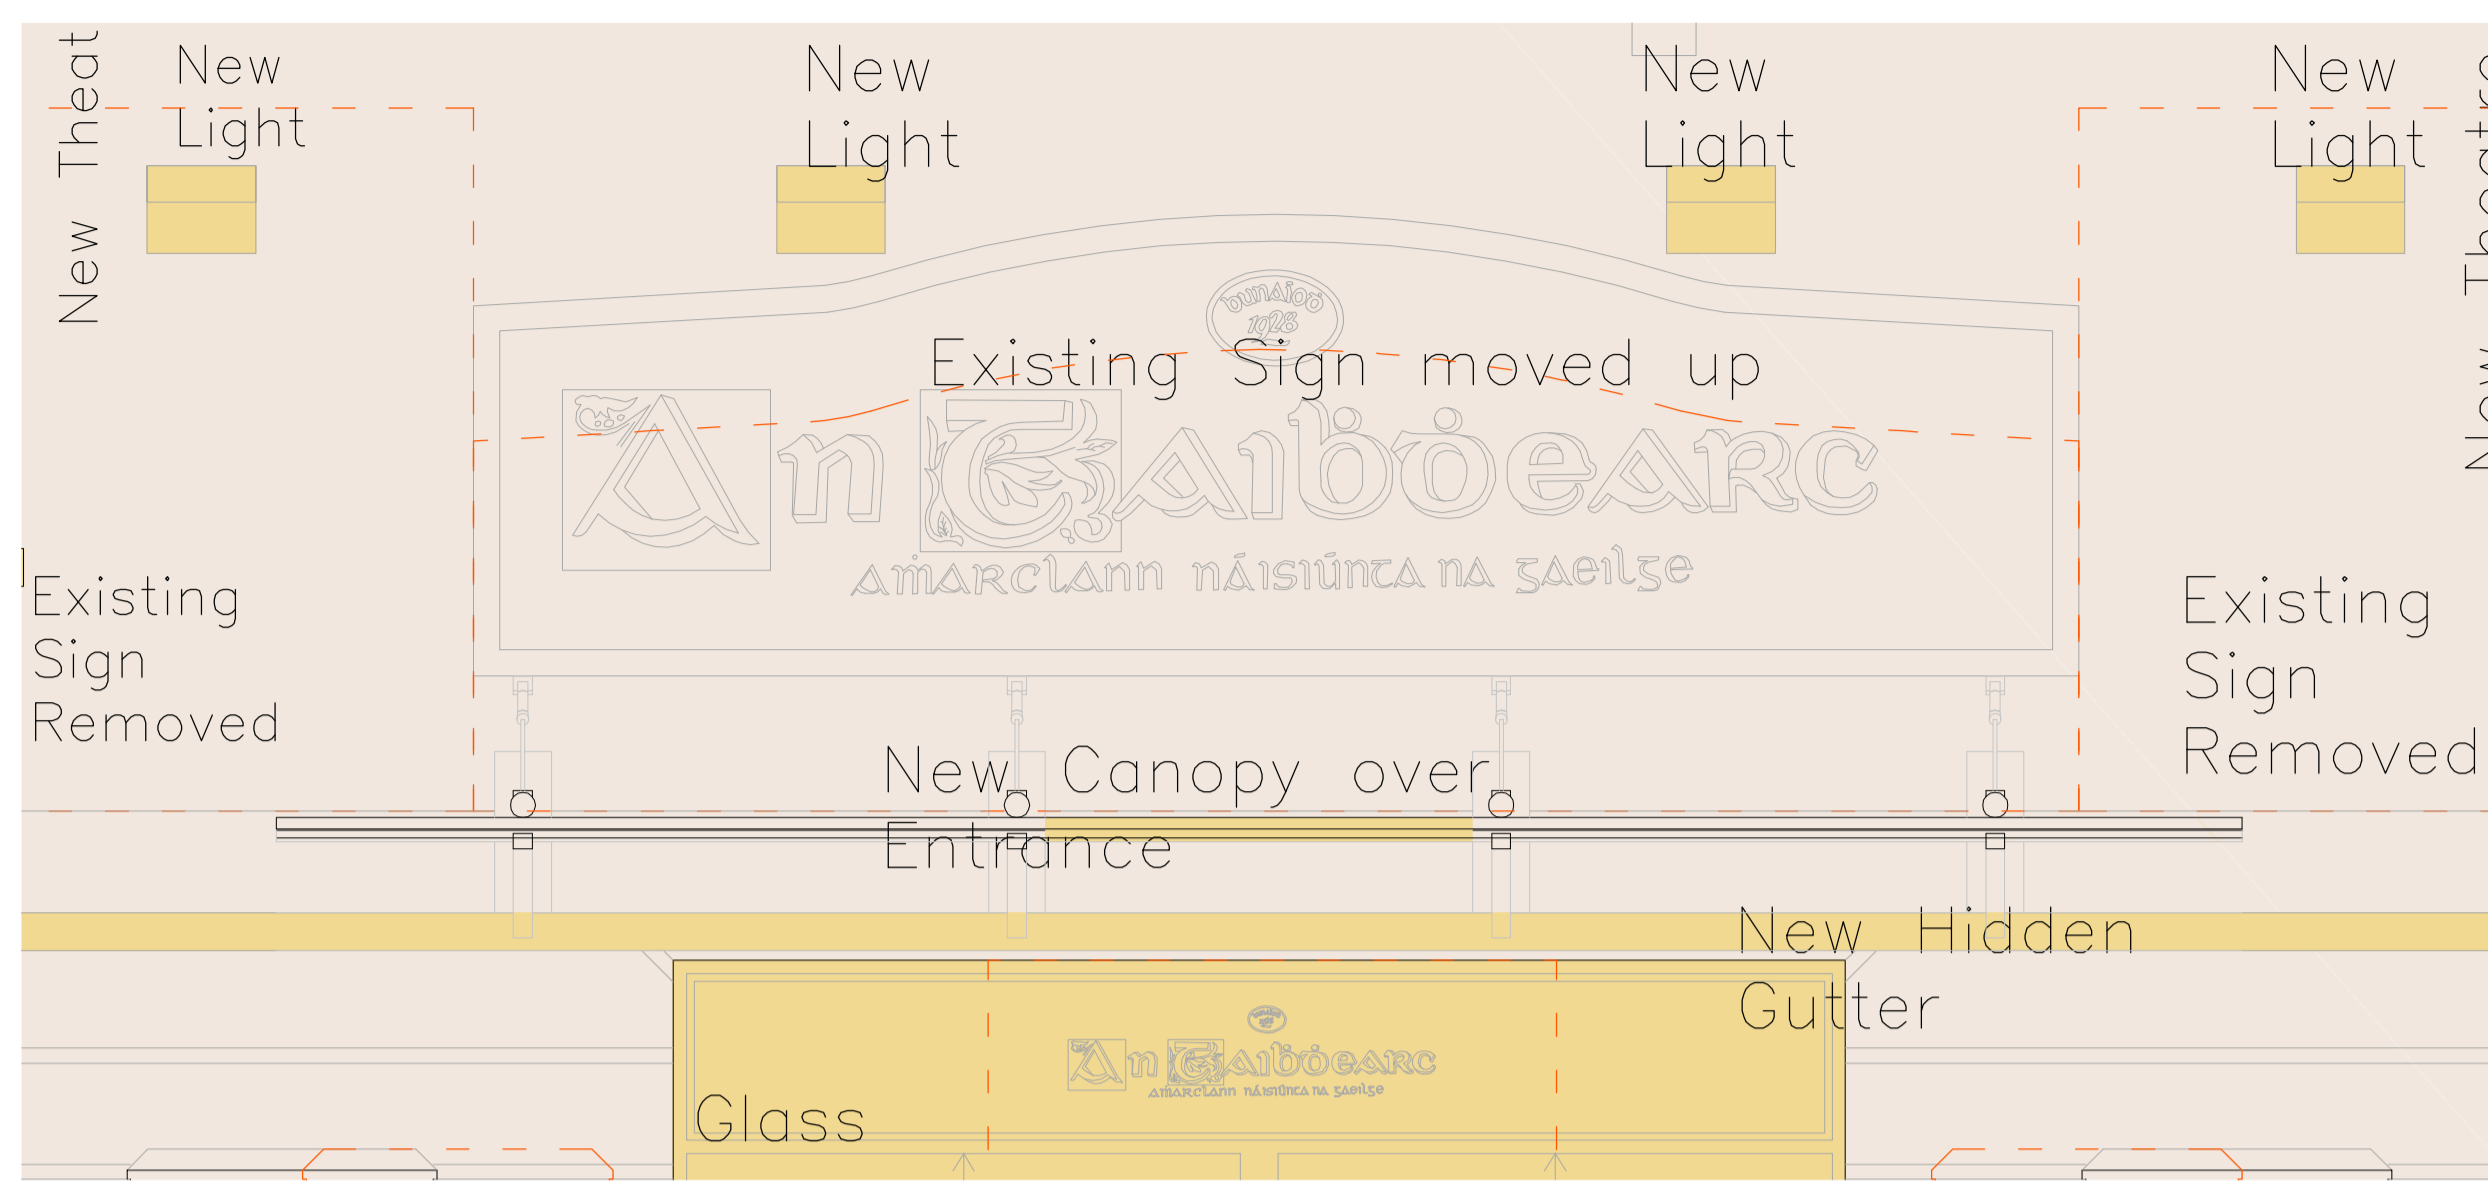

**03** PROPOSED CANOPY FRONT & SIDE ELEVATION DETAIL  
 2742 Refurbishment of An Taibhdhearc Na Gaillimhe  
 THEA-0022 SCALE: 1/20

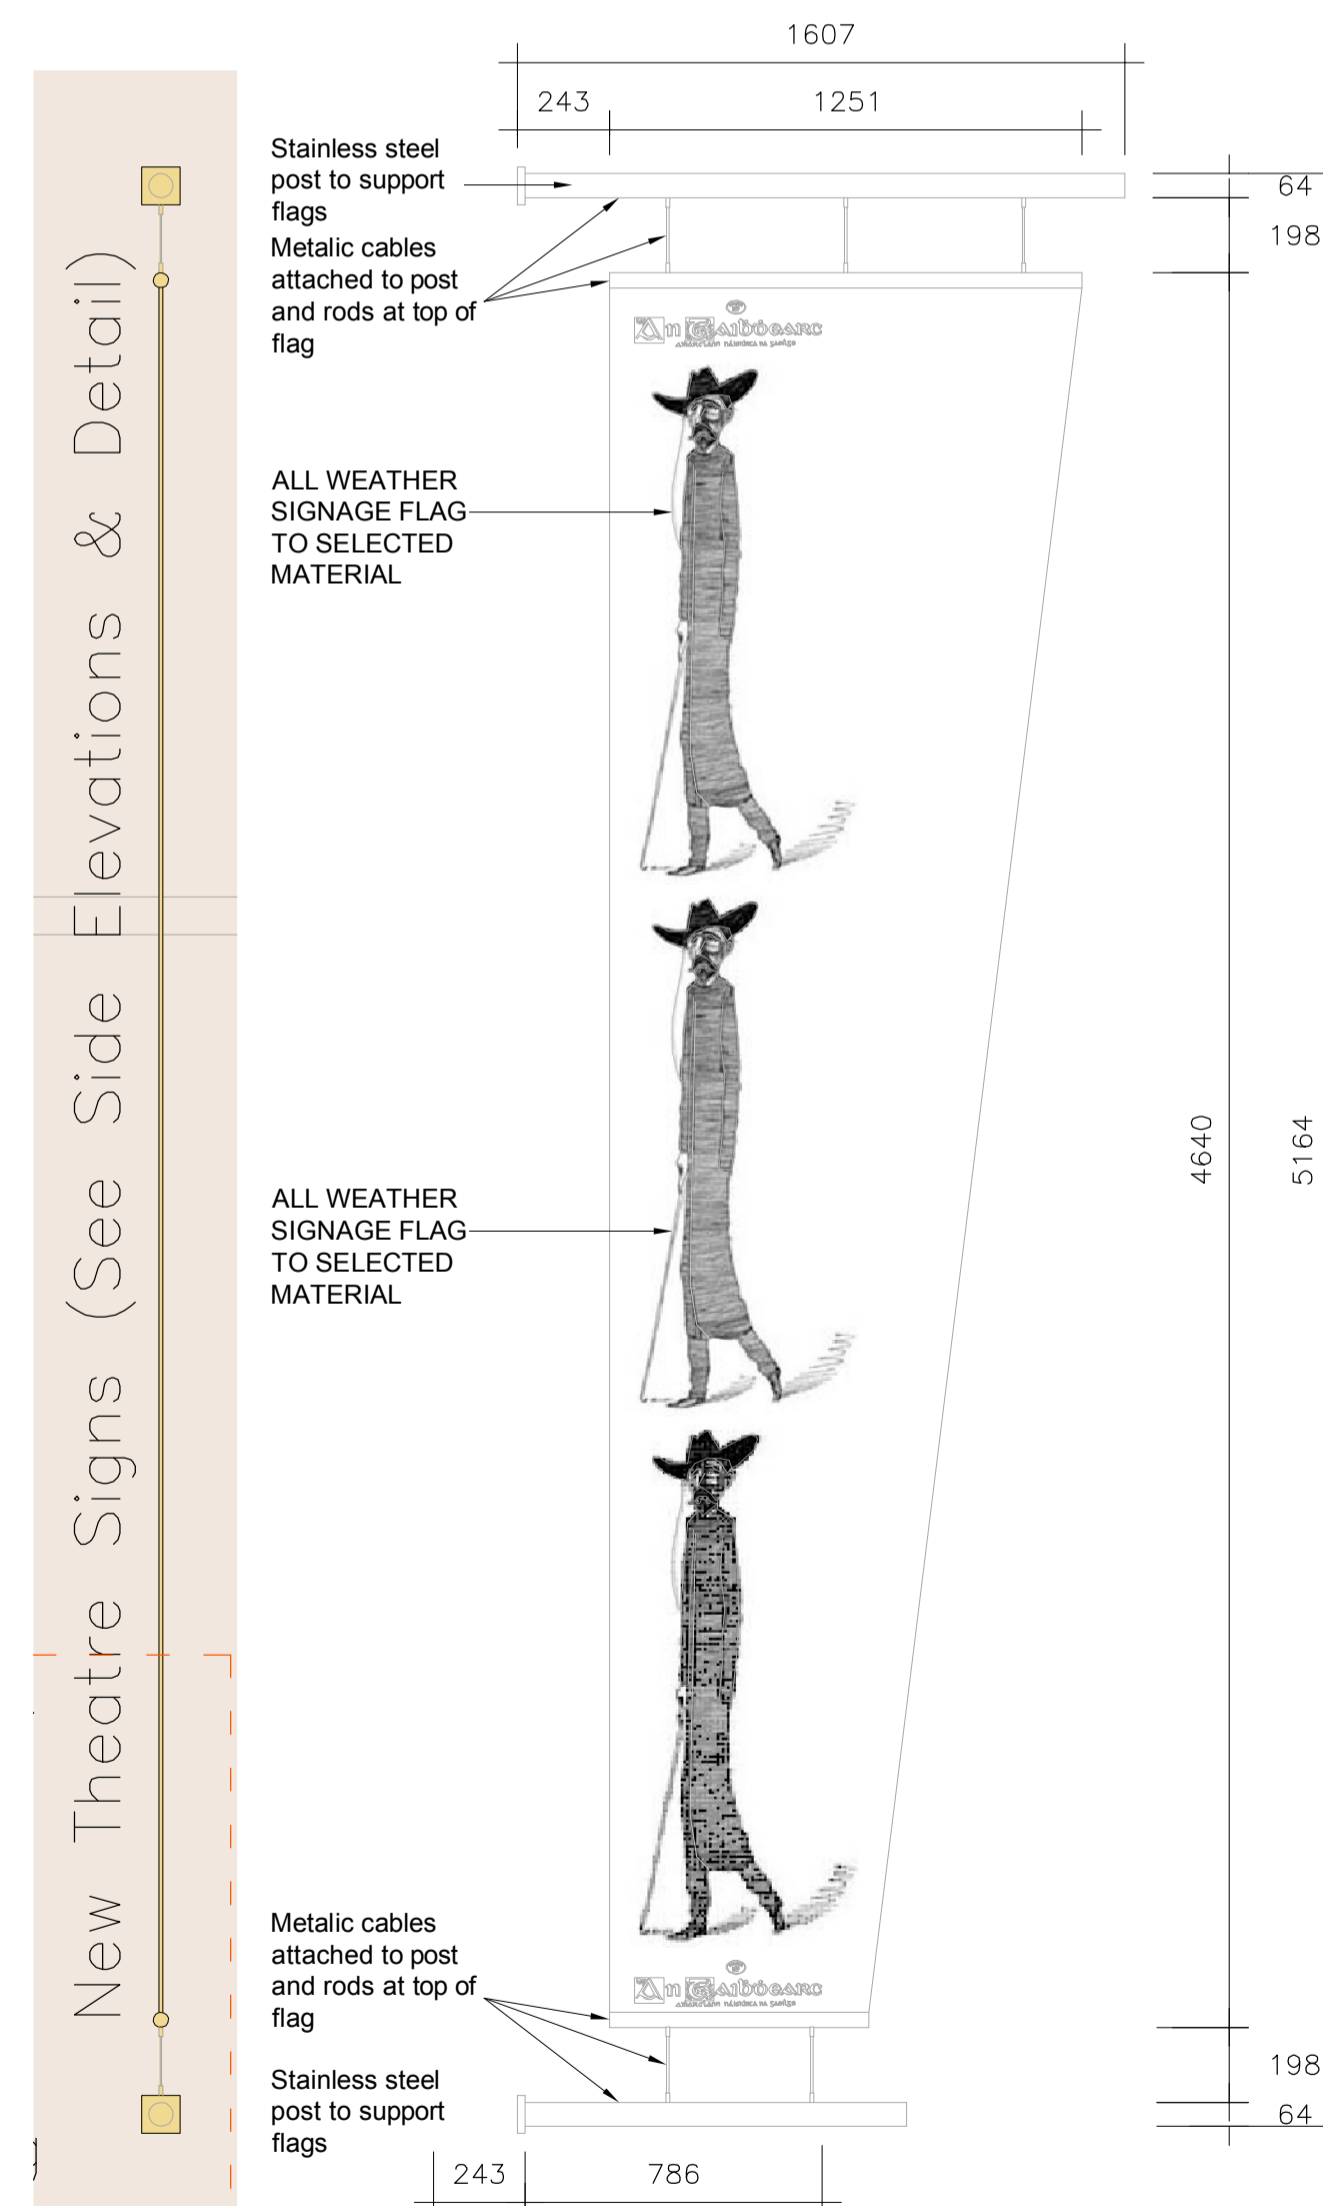


**04** PROPOSED SIGNAGE FRONT & SIDE ELEVATION DETAIL  
 2742 Refurbishment of An Taibhdhearc Na Gaillimhe  
 THEA-0022 SCALE: 1/20

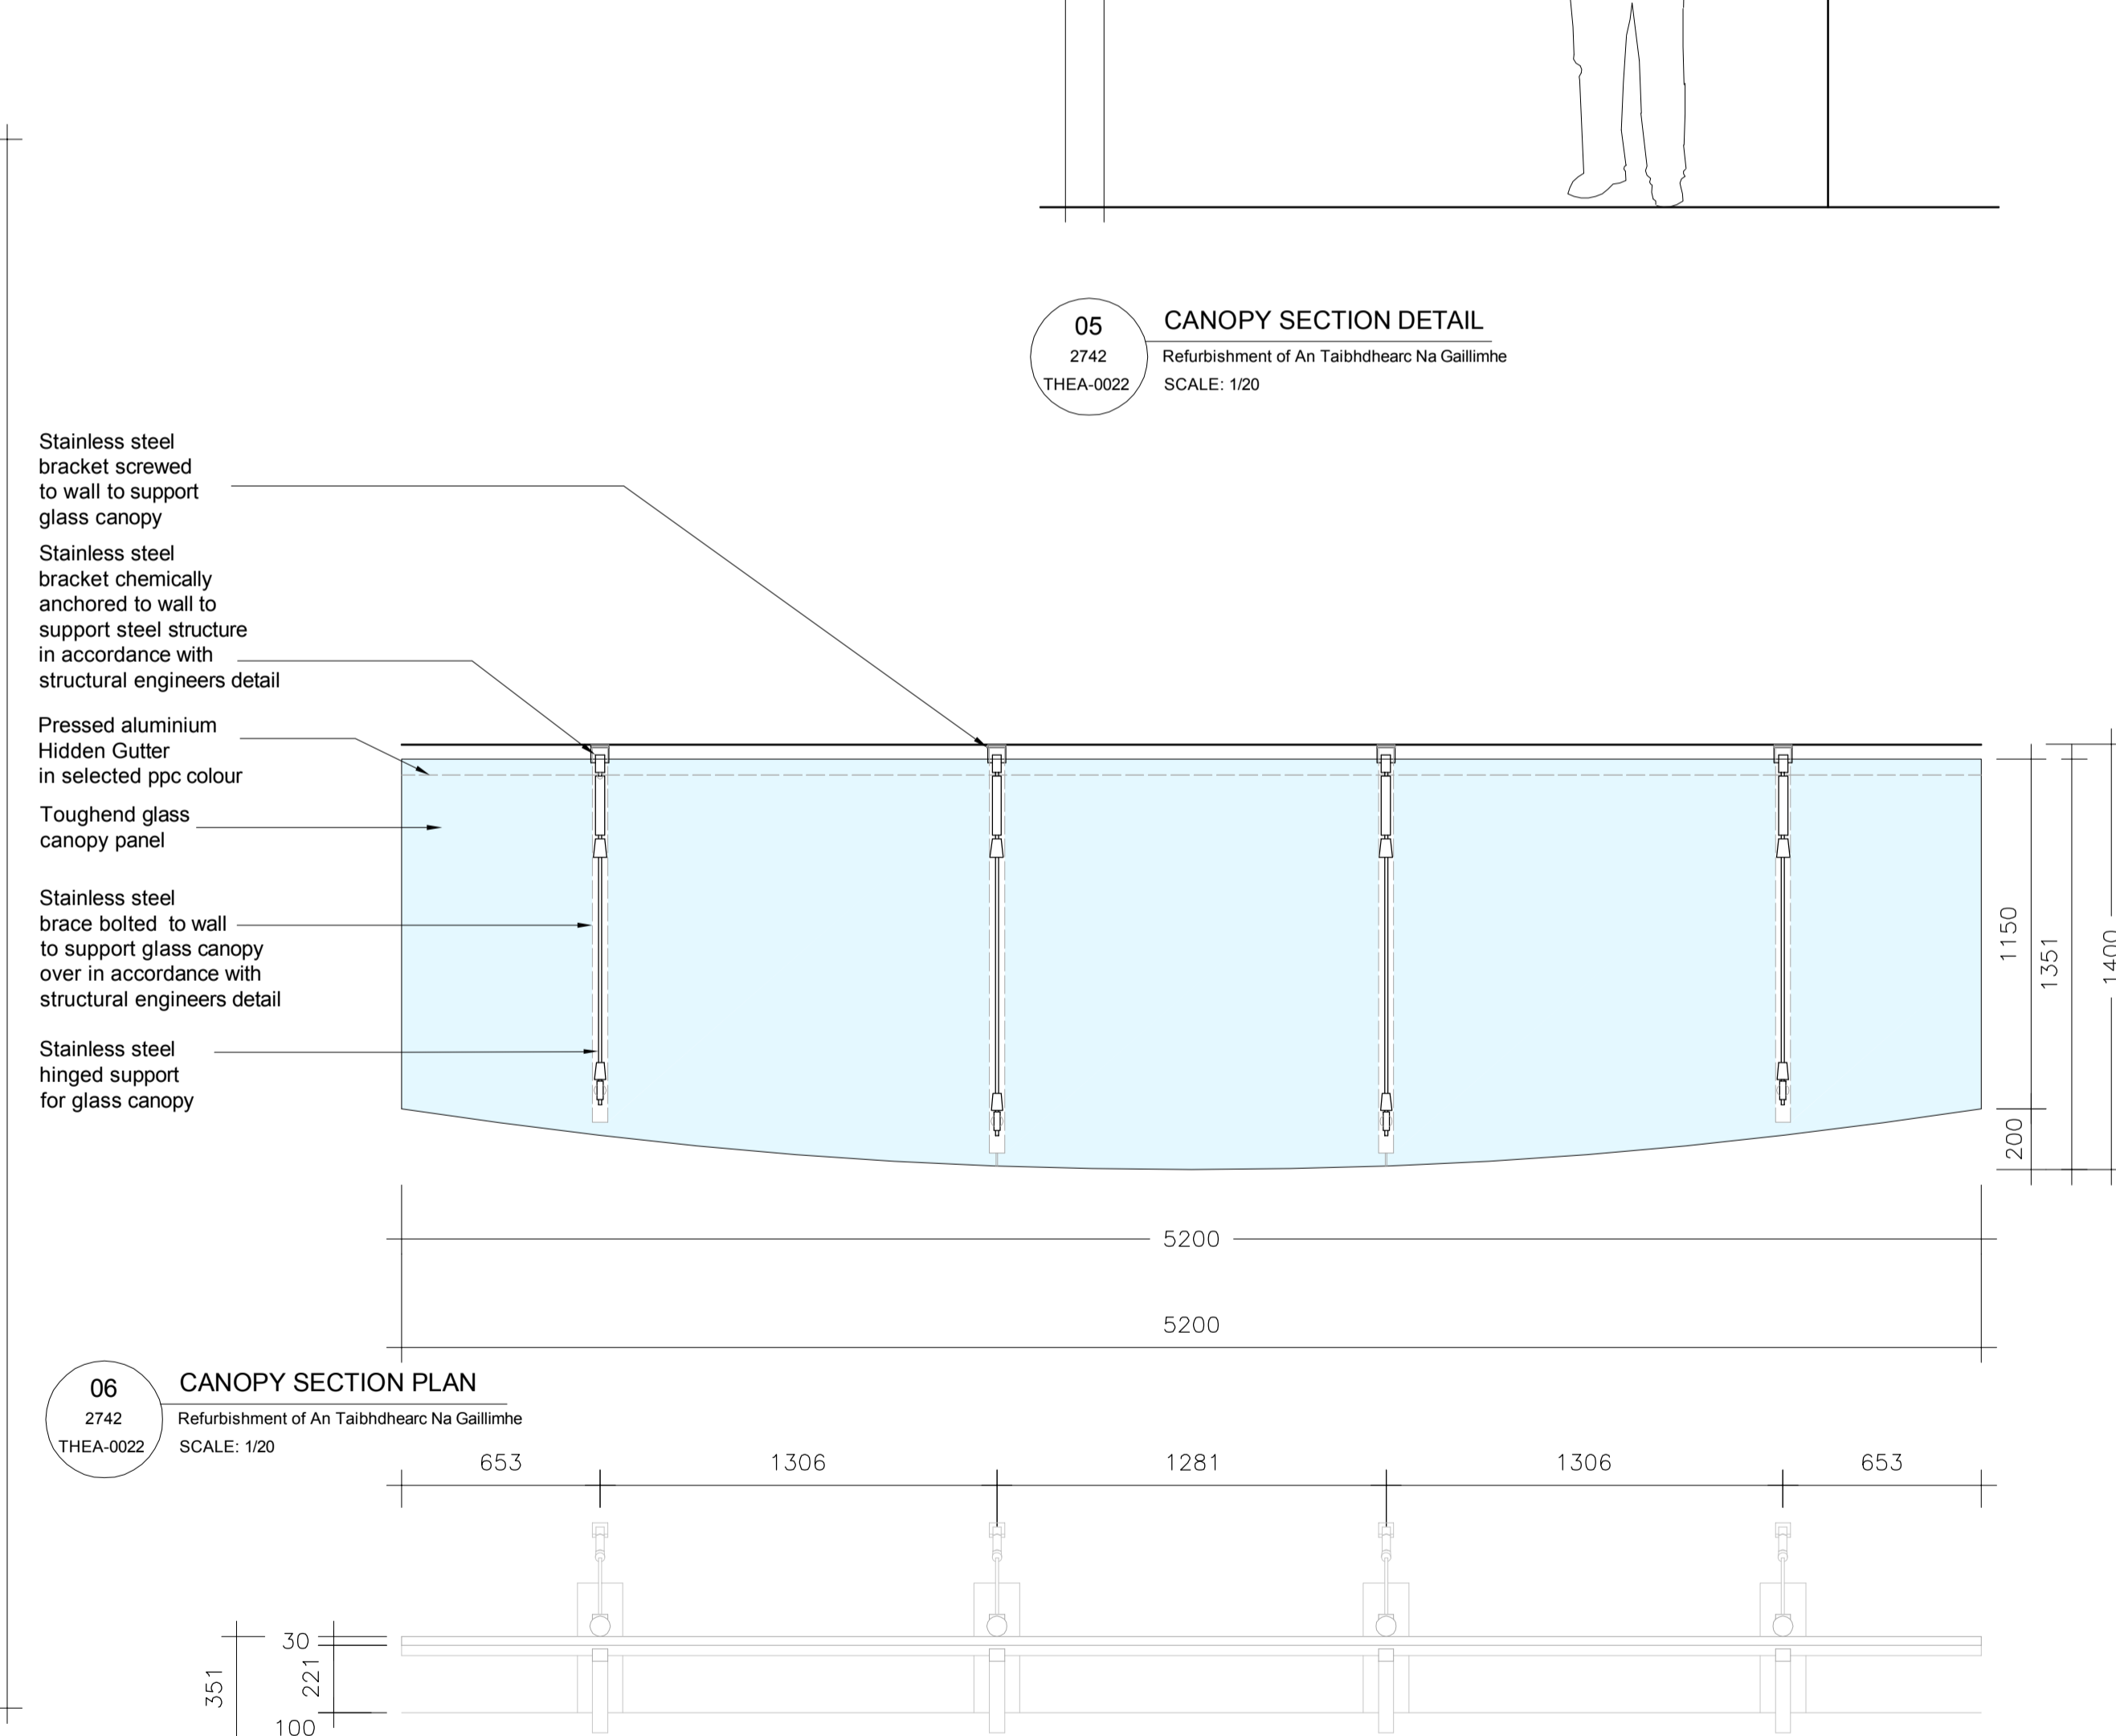

**06** CANOPY SECTION PLAN  
 2742 Refurbishment of An Taibhdhearc Na Gaillimhe  
 THEA-0022 SCALE: 1/20

**07** CANOPY SECTION PLAN  
 2742 Refurbishment of An Taibhdhearc Na Gaillimhe  
 THEA-0022 SCALE: 1/20

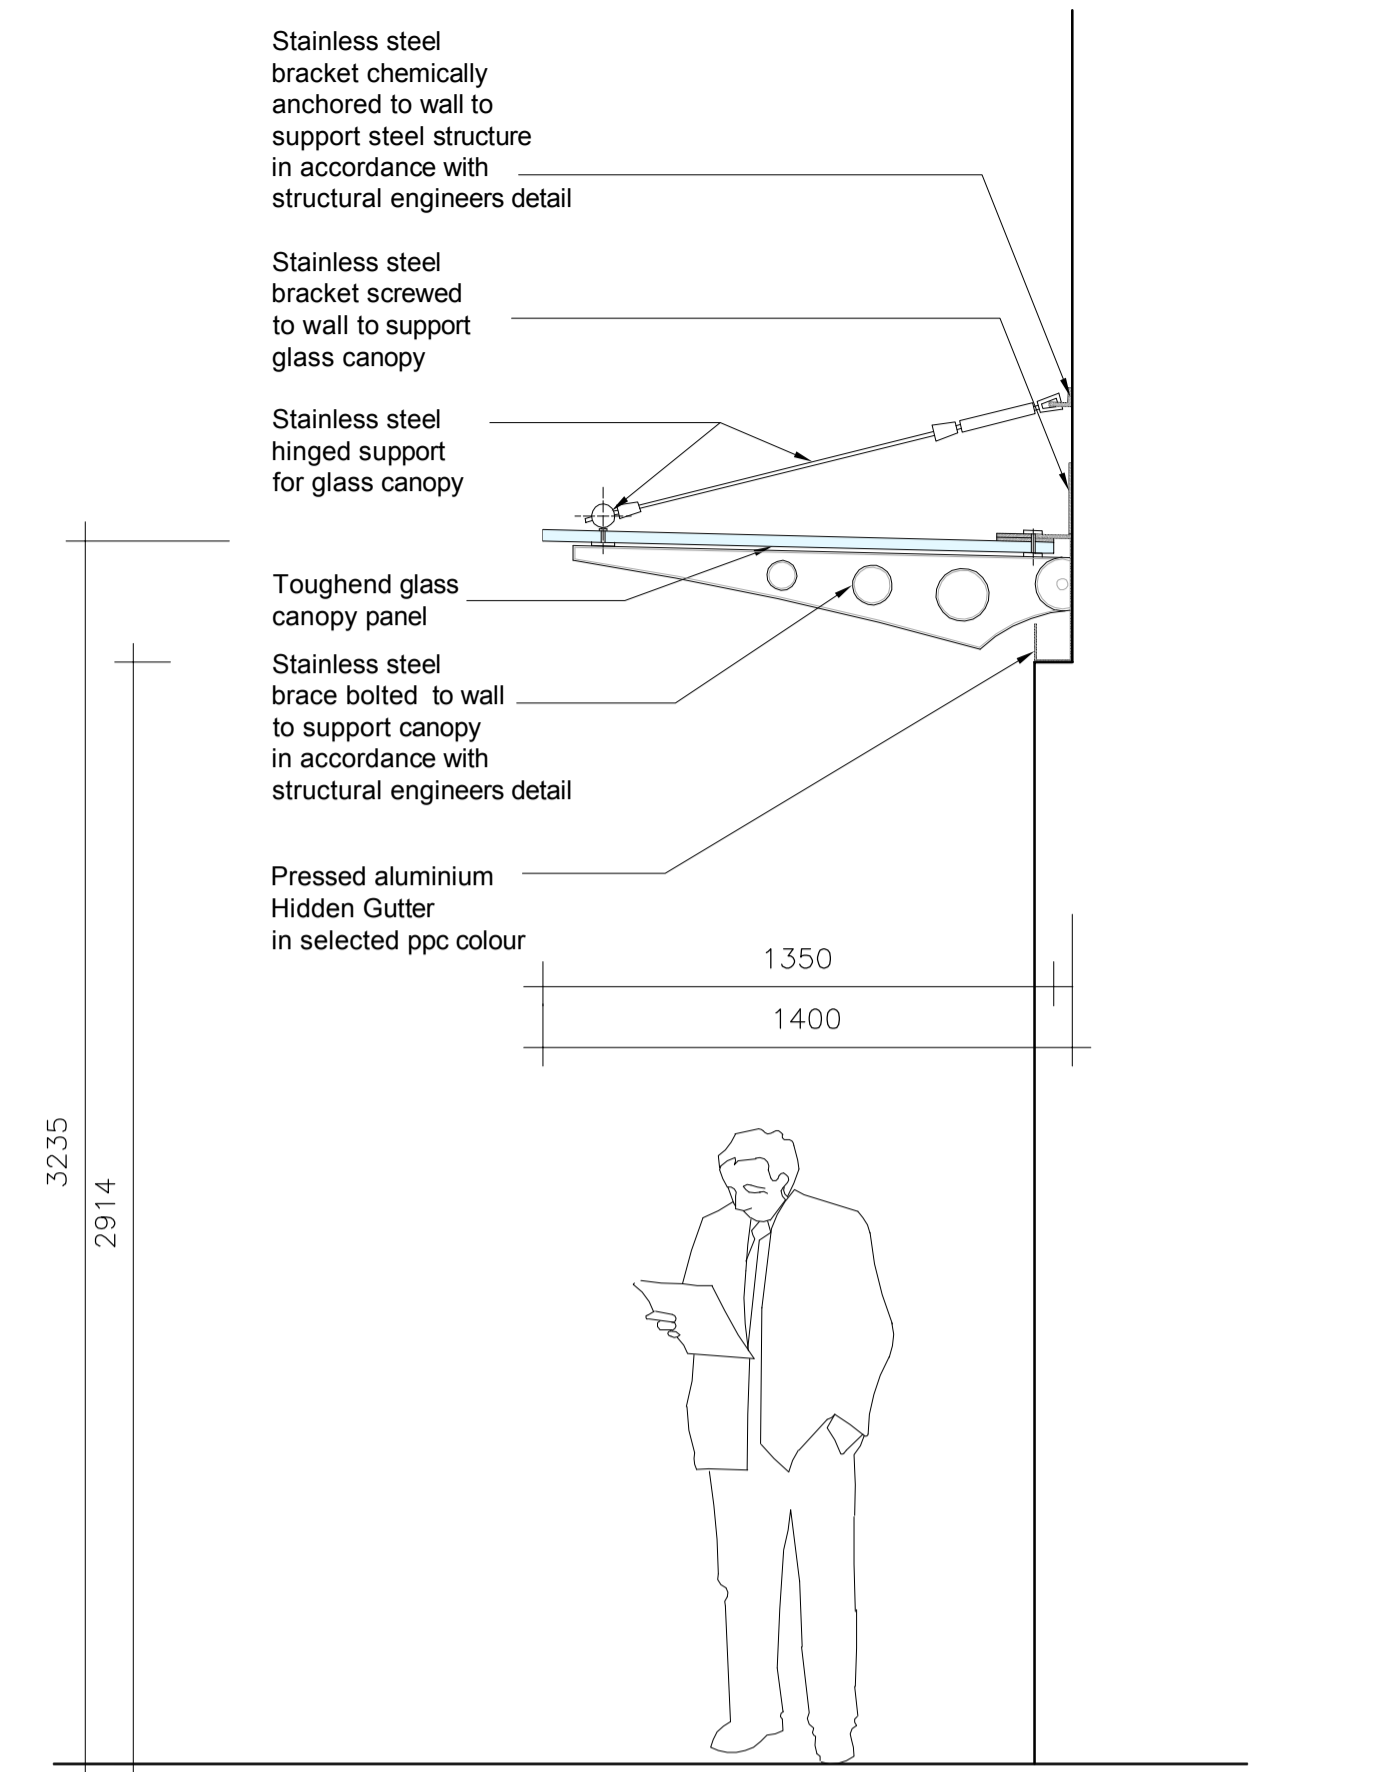

**05** CANOPY SECTION DETAIL  
 2742 Refurbishment of An Taibhdhearc Na Gaillimhe  
 THEA-0022 SCALE: 1/20

REV	DESCRIPTION	DATE	REV BY	REV	DESCRIPTION	DATE	REV BY
1	ISSUED FOR PLANNING						

<b>BRAZIL LOHAN</b> CHARTERED ARCHITECTS & DESIGNERS The Buildings, Maple Avenue, Millington, Co. Dublin Tel: +353 1 212 6111 Fax: +353 1 299 9888 Email: info@brazillohan.ie	CLIENT: An Taibhdhearc Na Gaillimhe PROJECT: Refurbishment of Theater Building Middle Street Galway	JOB# 2742 FILE NAME: CREATED BY: CHECKED BY: DATE: SCALE: DRAWING NUMBER:
	TITLE: PROPOSED ELEVATION DETAIL SHOWING SIGNAGE & CANOPY DETAIL	2742-THEA-0022 1 21/10/2025 1:50 BL-STANDARD

THIS DRAWING IS COPYRIGHT. USE DIMENSIONS - DO NOT SCALE. CONTRACTORS MUST VERIFY DIMENSIONS ON SITE PRIOR TO STARTING WORK.  
 DWG SIZE: A1 - ANY OTHER SIZE NOT TO SCALE. CONTACT: PK (Pat Kerr), OLM (Owen Le Munn) PLOT STYLE: BL-STANDARD